


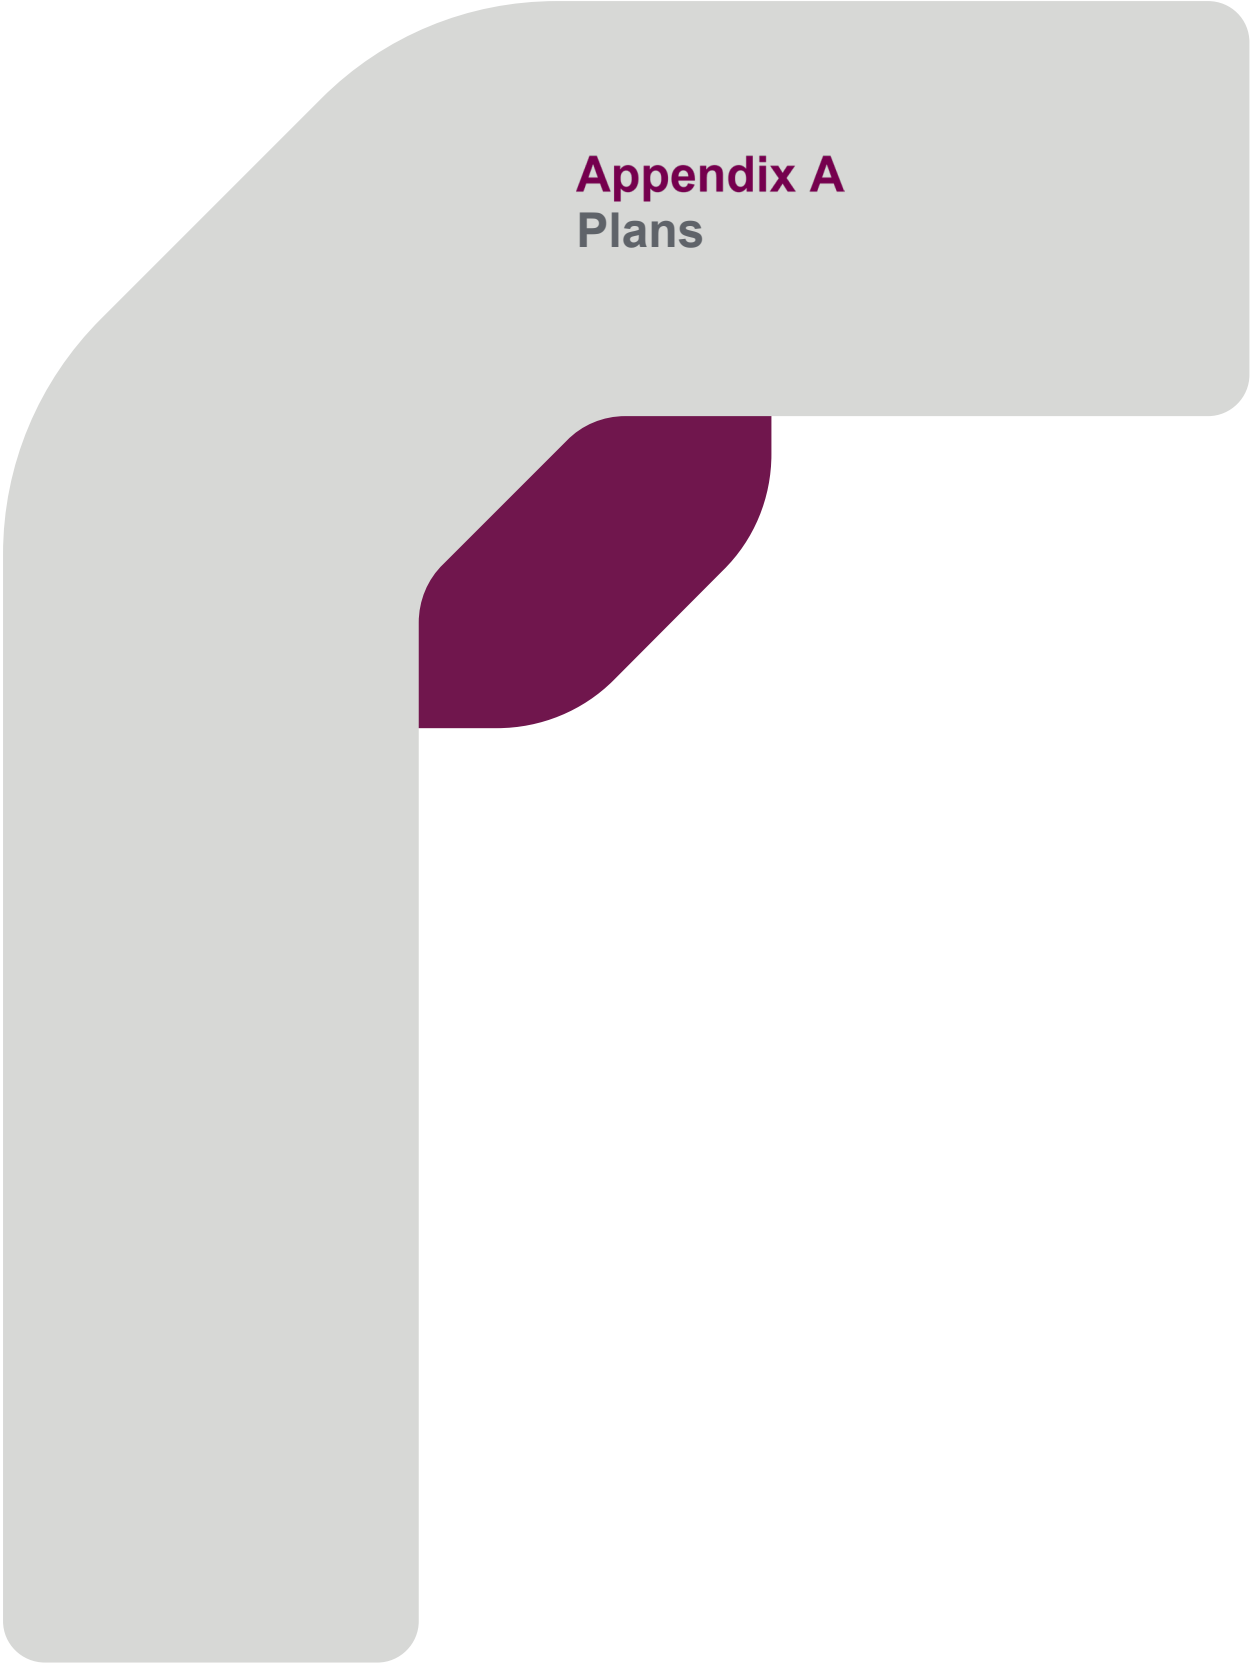


 

Appendix A Plans

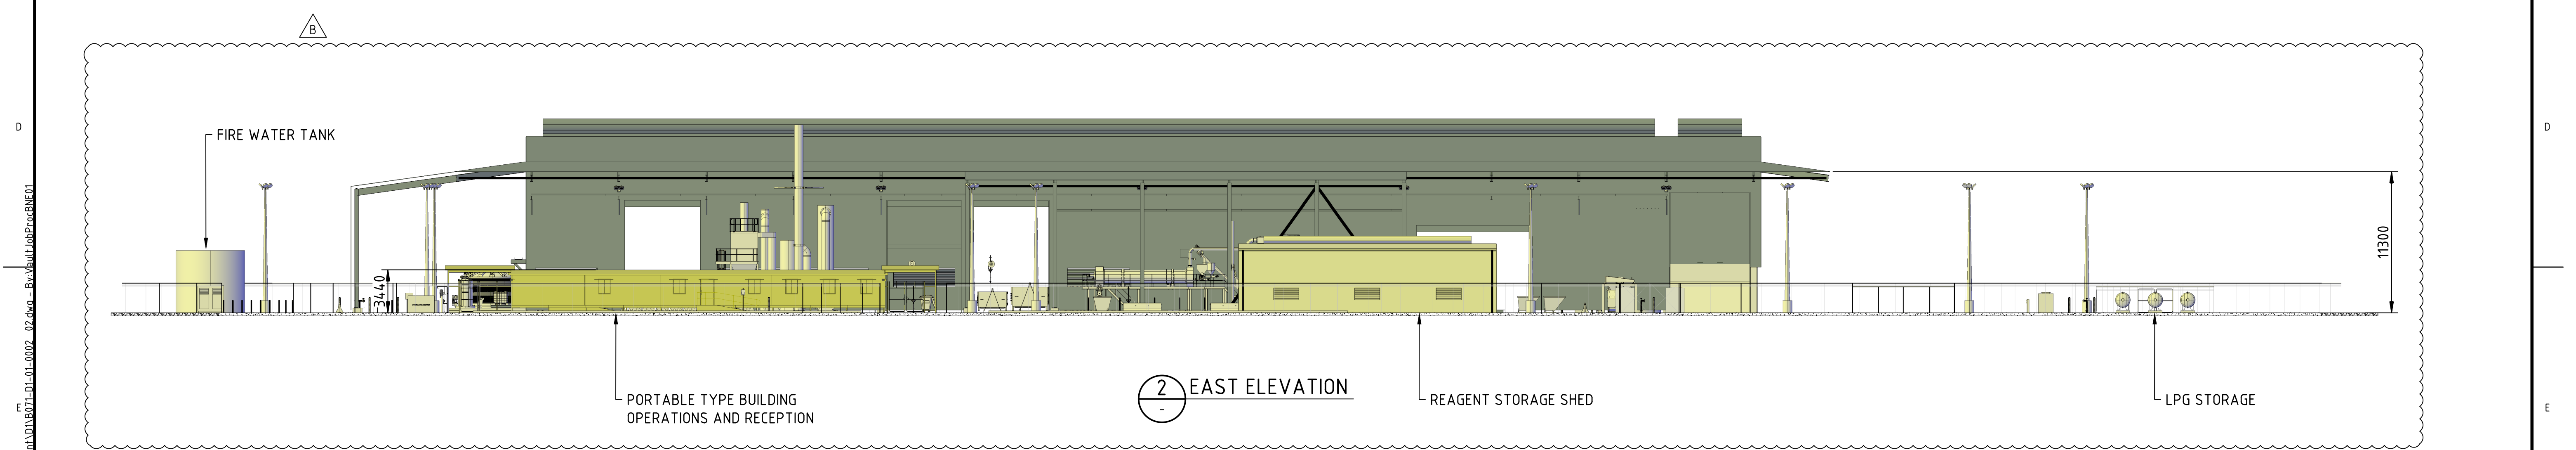

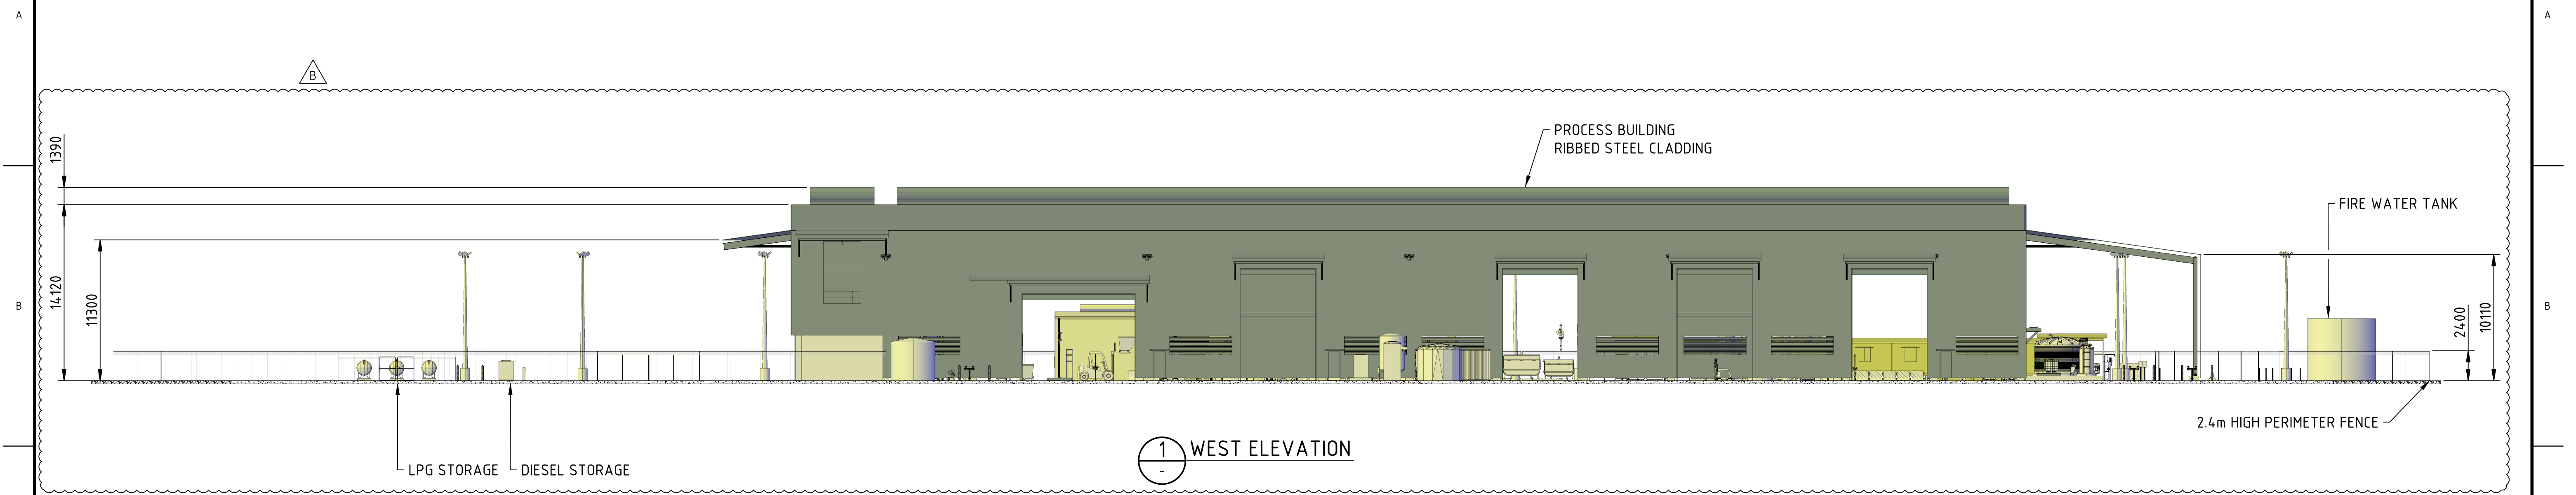

NOTES

NOTES

1. THIS DRAWING IS TO BE READ IN CONJUNCTION WITH SITE PLAN DRAWING No. B071-D1-01-0002_01
2. COLORS SHOWN ARE NOT INDICATIVE OF FINAL DESIGN COLORS

T PLOT DATE 04/09/24 11:08:00 AM										CLIENT QUEENSLAND TREASURY CLIENT DRAWING NO	DRAWN	TKE	04.09.24	SEDGMAN	PROJECT QLD RESOURCES COMMON USER FACILITY			
											CHECKED	TKE	04.09.24		TITLE MINERALS PROCESSING FACILITY AREA 01 – SITE BUILDING ELEVATIONS AND PERSPECTIVES EAST AND WEST ELEVATIONS			
											DESIGNED	PJO	06.09.24		DA ISSUE NOT FOR CONSTRUCTION	PROJECT NO B071-P01	DRAWING NO B071-D1-01-0002_02	REVISION B
											LEAD ENG	PJO	06.09.24					
											APPROVED							
											SCALE	1:250	OR AS SHOWN					
												DO NOT SCALE	A1					
		B	DA ISSUE - SITE RECONFIGURED		TKE	TKE	PJO	06.09.24										
		A	DA ISSUE		TKE	TKE	TKE	25.03.24										
	DRAWING NO	TITLE	REV	DESCRIPTION	BY	DRG CHK	ENG CHK	DATE	APPROVED									
REFERENCE DRAWINGS				DRAWING REVISIONS														

(C) THIS DRAWING IS COPYRIGHT. NO PART OF THIS DRAWING MAY IN ANY FORM OR BY ANY MEANS BE REPRODUCED, STORED IN A RETRIEVAL SYSTEM OR TRANSMITTED.

"UNCONTROLLED DRAWING WHEN PRINTED"



5 SOUTH EAST ISOMETRIC


- NOTES
- 1. THIS DRAWING IS TO BE READ IN CONJUNCTION WITH SITE PLAN DRAWING No. B071-D1-01-0002_01
 - 2. COLORS SHOWN ARE NOT INDICATIVE OF FINAL DESIGN COLORS

										CLIENT	QUEENSLAND TREASURY	DRAWN	TKE	04.09.24	SEDGMAN	PROJECT QLD RESOURCES COMMON USER FACILITY			
												CHECKED	TKE	04.09.24		TITLE MINERALS PROCESSING FACILITY AREA 01 – SITE BUILDING ELEVATIONS AND PERSPECTIVES SOUTH EAST ISOMETRIC			
											DESIGNED	PJO	06.09.24						
											LEAD ENG	PJO	06.09.24						
											APPROVED								
		B	DA ISSUE – SITE RECONFIGURED				TKE	TKE	PJO	06.09.24					DA ISSUE NOT FOR CONSTRUCTION	PROJECT NO	DRAWING NO	REVISION	
		A	DA ISSUE				TKE	TKE	---	25.03.24						B071-P01	B071-D1-01-0002_04	B	
DRAWING NO	TITLE	REV	DESCRIPTION				BY	DRG CHK	ENG CHK	DATE	APPROVED	CLIENT DRAWING NO	 DO NOT SCALE			A1			
REFERENCE DRAWINGS			DRAWING REVISIONS																

THIS DRAWING IS COPYRIGHT. NO PART OF THIS DRAWING MAY IN ANY FORM OR BY ANY MEANS BE REPRODUCED, STORED IN A RETRIEVAL SYSTEM OR TRANSMITTED

"UNCONTROLLED DRAWING WHEN PRINTED"


Plot Date: 09/02/24 11:10:06 AM File Path: C:\Users\paul\Documents\B071-D1-01-0002_04.dwg - Bx\Auto\Job\Part\B071-D1-01-0002_04.dwg

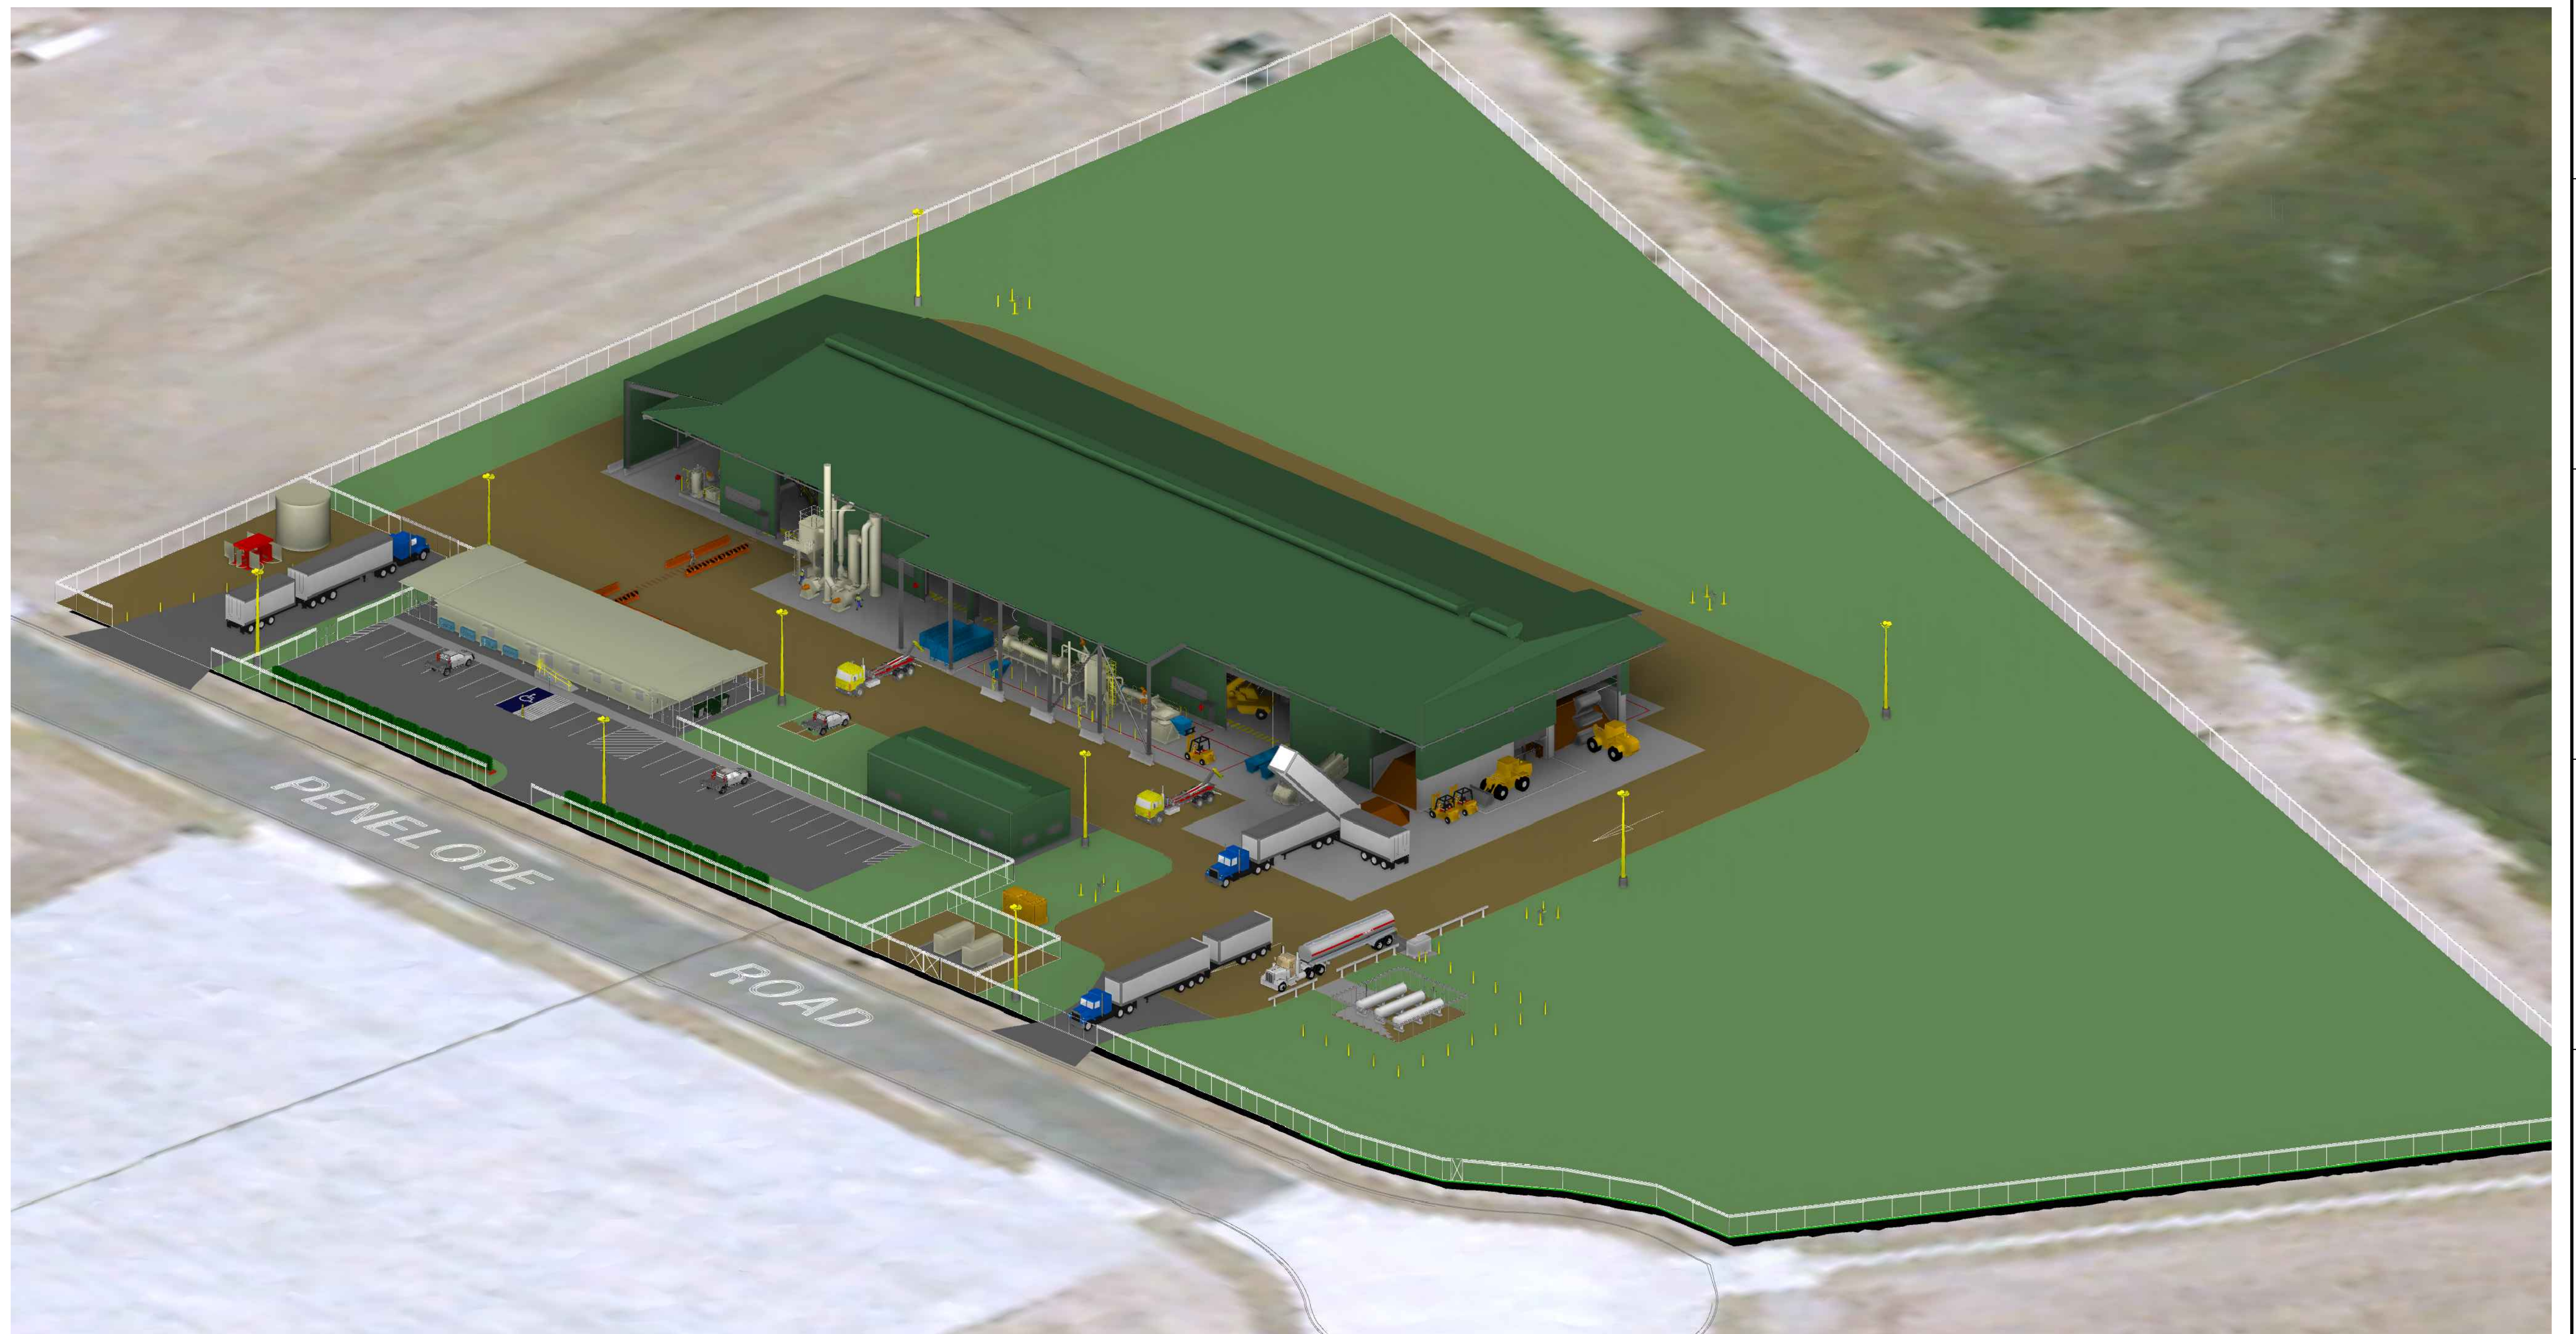

7 NORTH EAST ISOMETRIC

NOTES

[illegible]

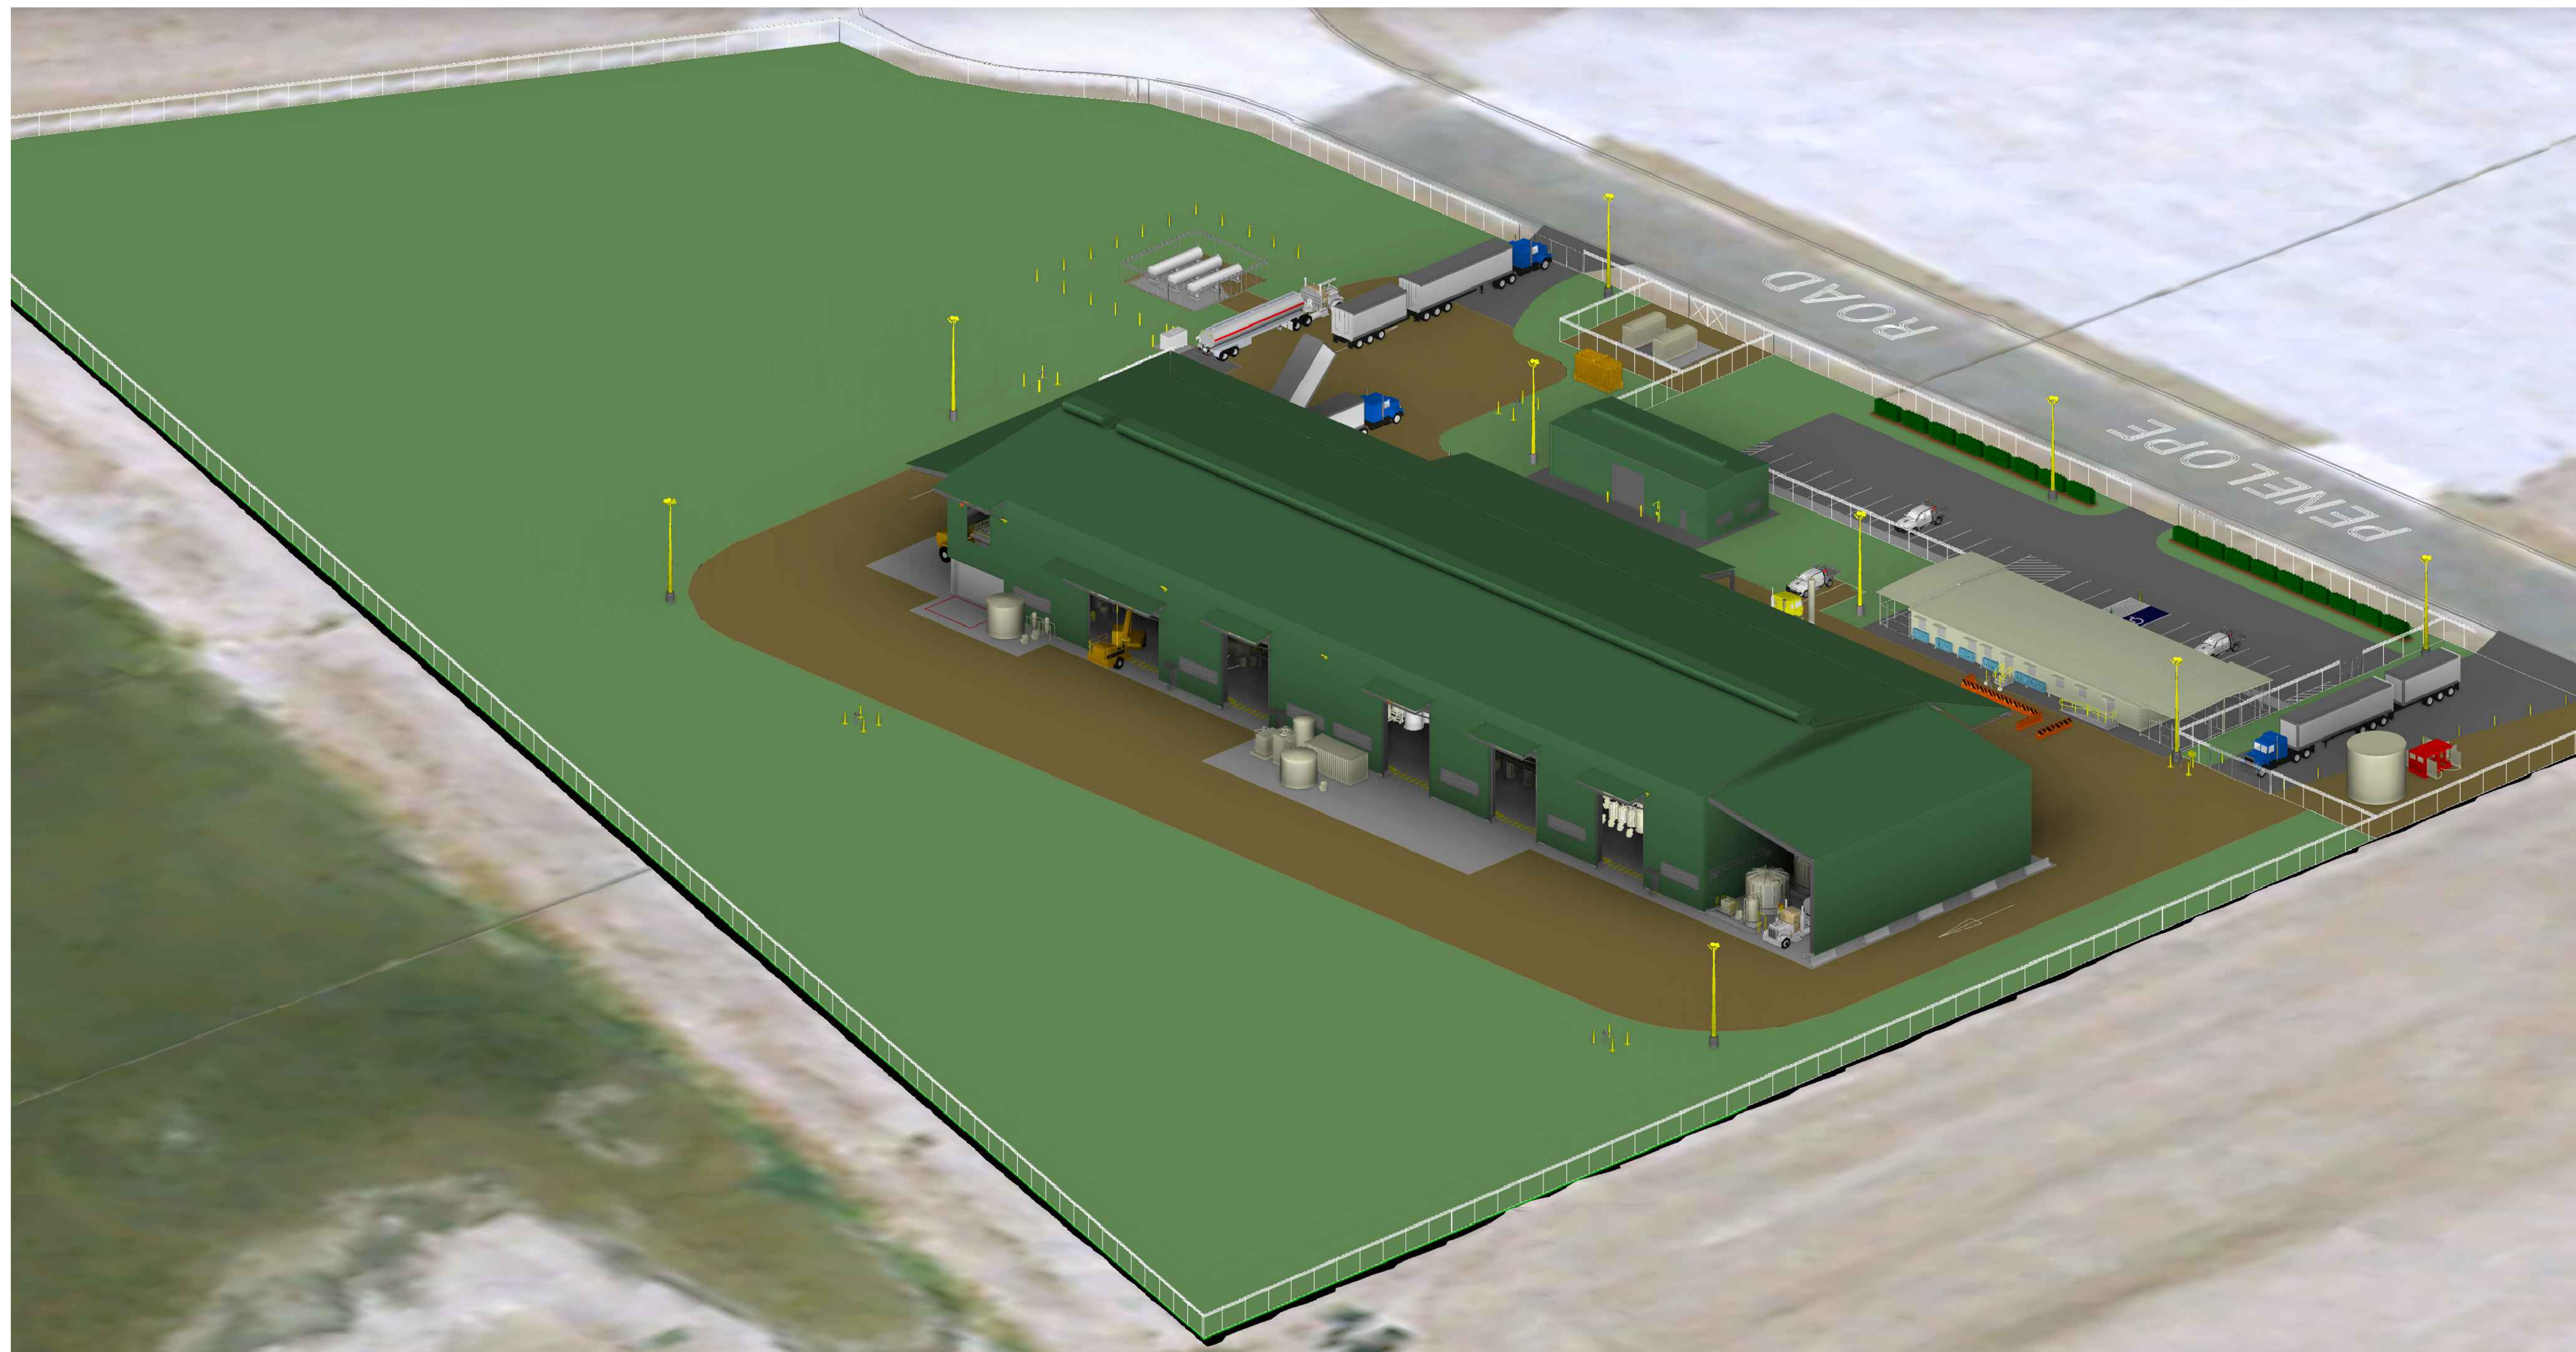


7 SOUTH WEST ISOMETRIC

NOTES


[illegible]

"UNCONTROLLED DRAWING WHEN PRINTED"

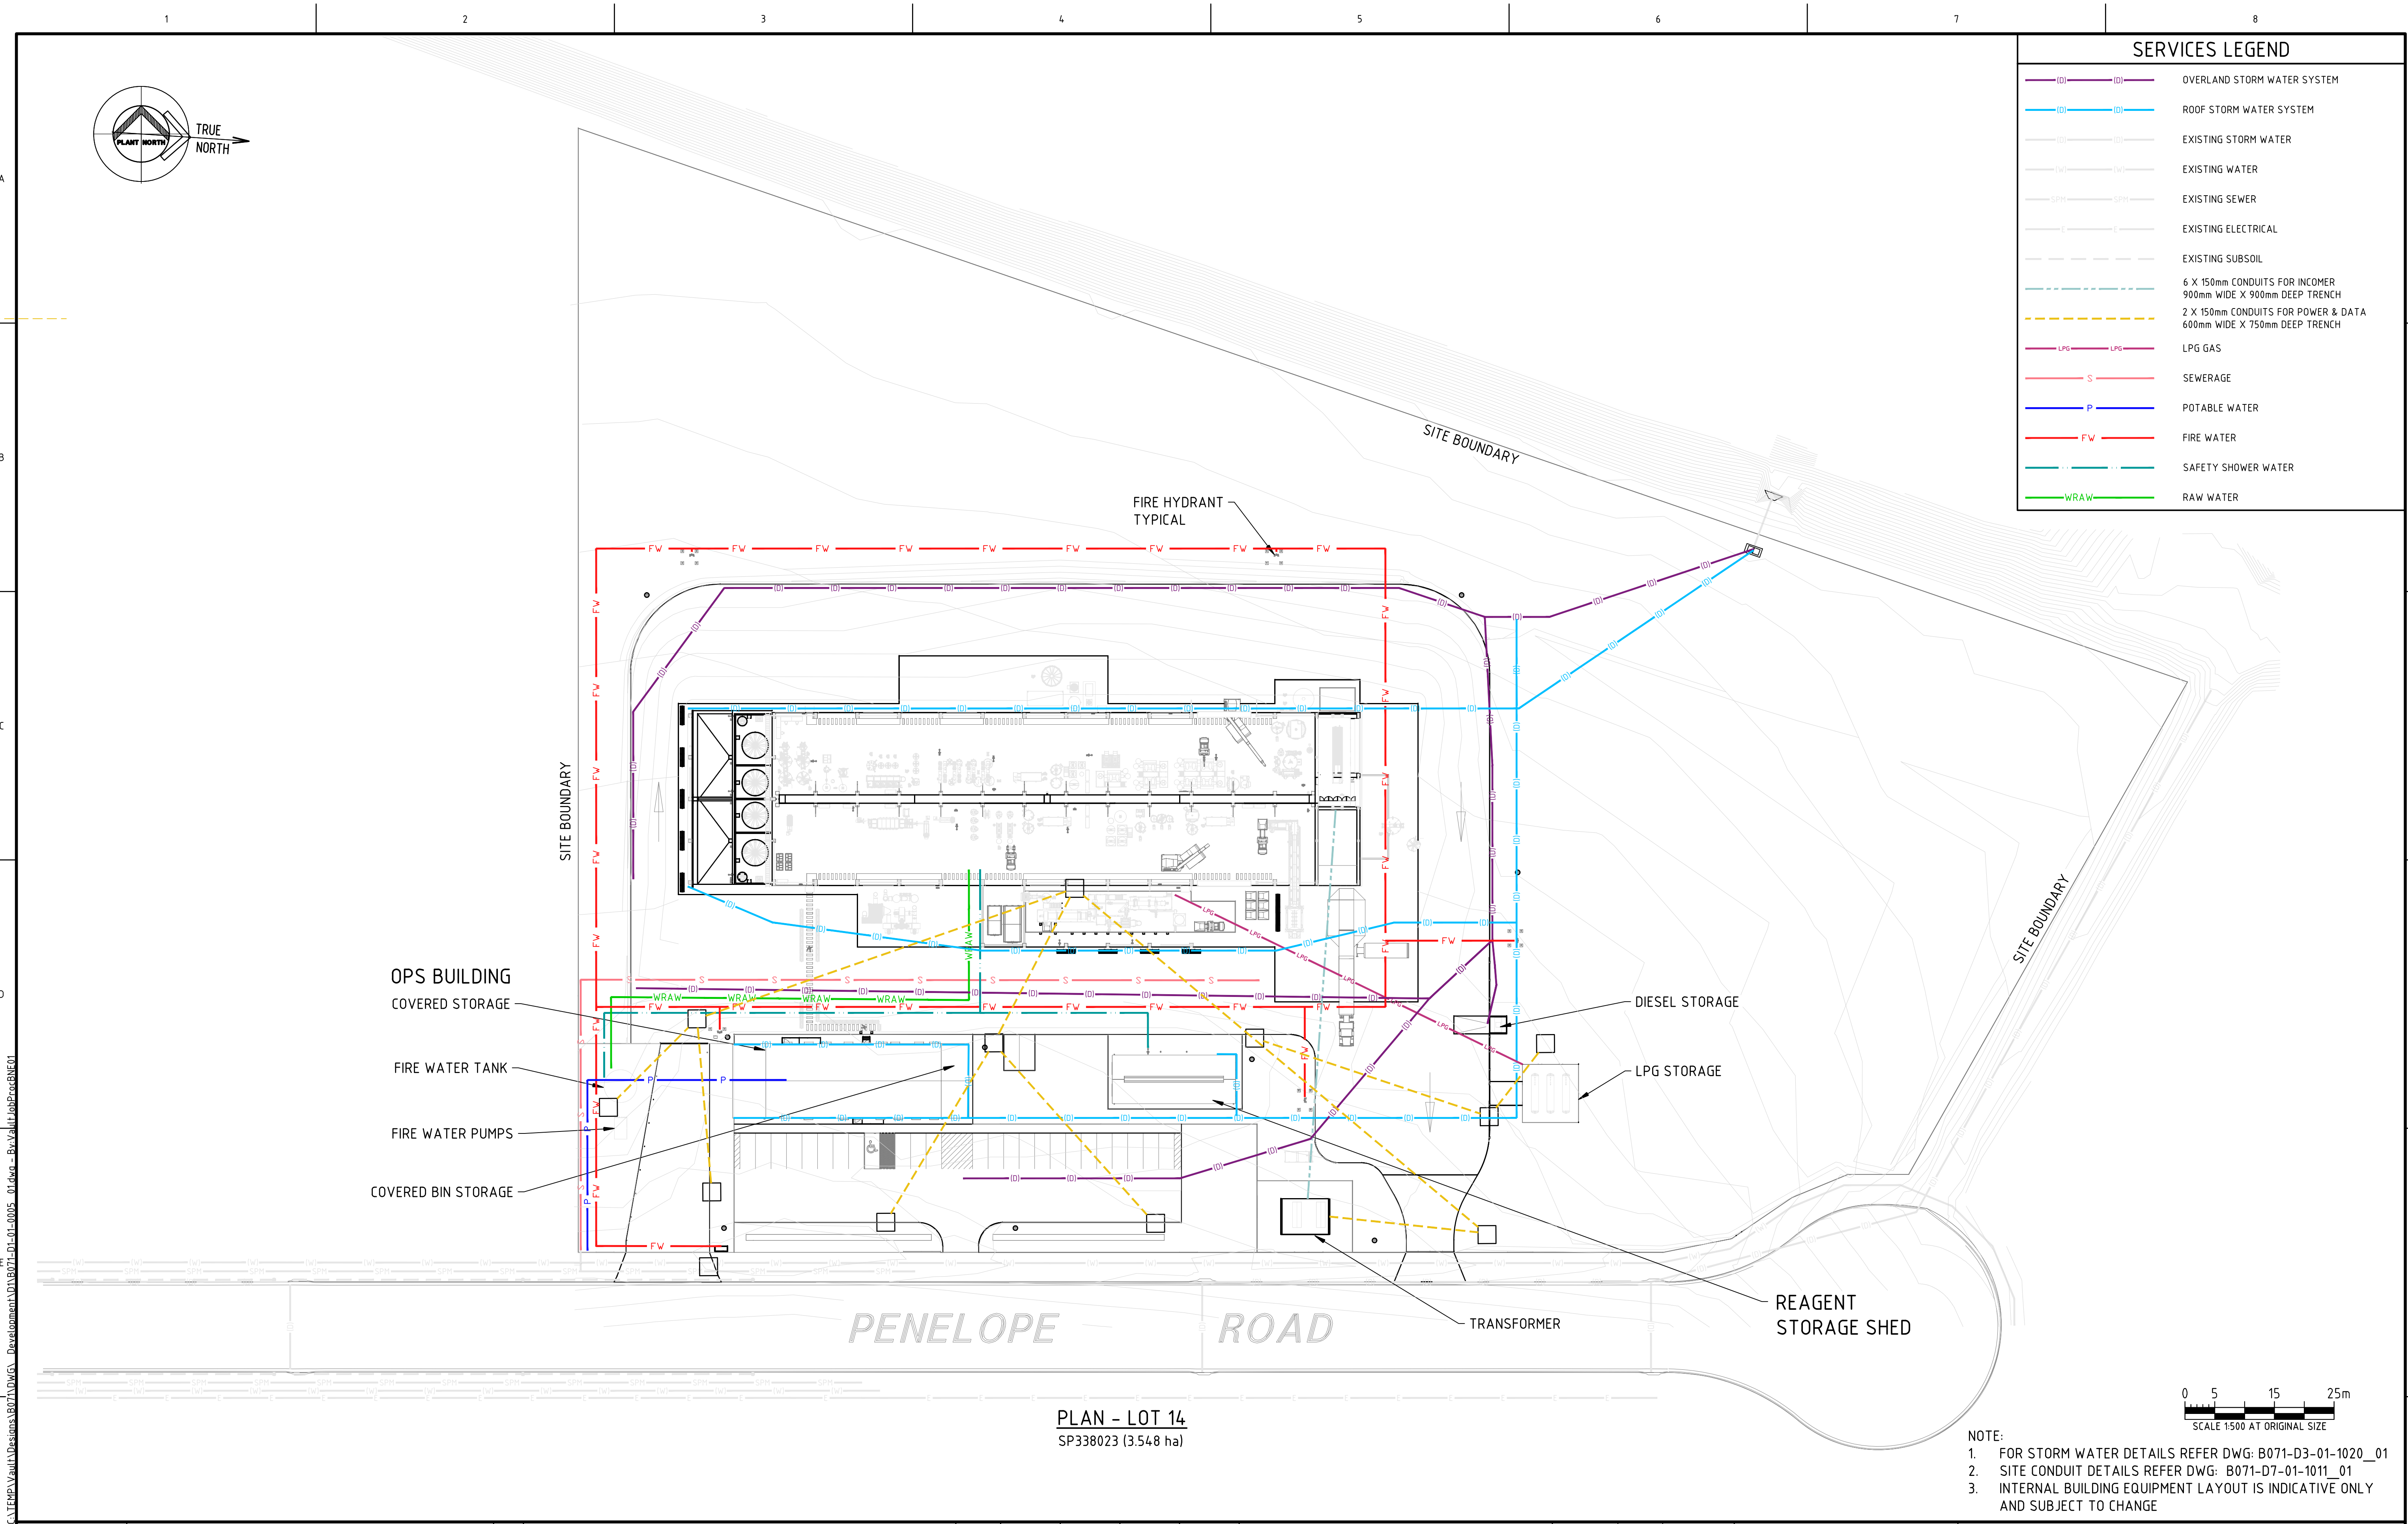


SERVICES LEGEND		
		OVERLAND STORM WATER SYSTEM
		ROOF STORM WATER SYSTEM
		EXISTING STORM WATER
		EXISTING WATER
		EXISTING SEWER
		EXISTING ELECTRICAL
		EXISTING SUBSOIL
		6 X 150mm CONDUITS FOR INCOMER 900mm WIDE X 900mm DEEP TRENCH
		2 X 150mm CONDUITS FOR POWER & DATA 600mm WIDE X 750mm DEEP TRENCH
		LPG GAS
		SEWERAGE
		POTABLE WATER
		FIRE WATER
		SAFETY SHOWER WATER
		RAW WATER

PLAN - LOT 14
SP338023 (3.548 ha)

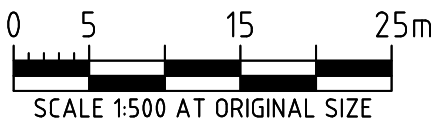

- NOTE:
- FOR STORM WATER DETAILS REFER DWG: B071-D3-01-1020_01
 - SITE CONDUIT DETAILS REFER DWG: B071-D7-01-1011_01
 - INTERNAL BUILDING EQUIPMENT LAYOUT IS INDICATIVE ONLY AND SUBJECT TO CHANGE

										CLIENT QUEENSLAND TREASURY		DRAWN	BWE	04.09.24	SEDGMAN		PROJECT QLD RESOURCES COMMON USER FACILITY	
												CHECKED	BWE	04.09.24			TITLE MINERALS PROCESSING FACILITY	
												DESIGNED	PJO	06.09.24			AREA 01 - SITE	
												LEAD ENG	PJO	06.09.24			UNDERGROUND PIPES AND SERVICES	
												APPROVED					PLAN	
DRAWING NO	TITLE	REV	DESCRIPTION	BY	DRG CHK	ENG CHK	DATE	APPROVED	CLIENT DRAWING NO		SCALE	1:500	OR AS SHOWN		PRELIMINARY NOT FOR CONSTRUCTION	PROJECT NO	DRAWING NO	REVISION
REFERENCE DRAWINGS		DRAWING REVISIONS											DO NOT SCALE	A1		B071-P01	B071-D1-01-0005_01	B

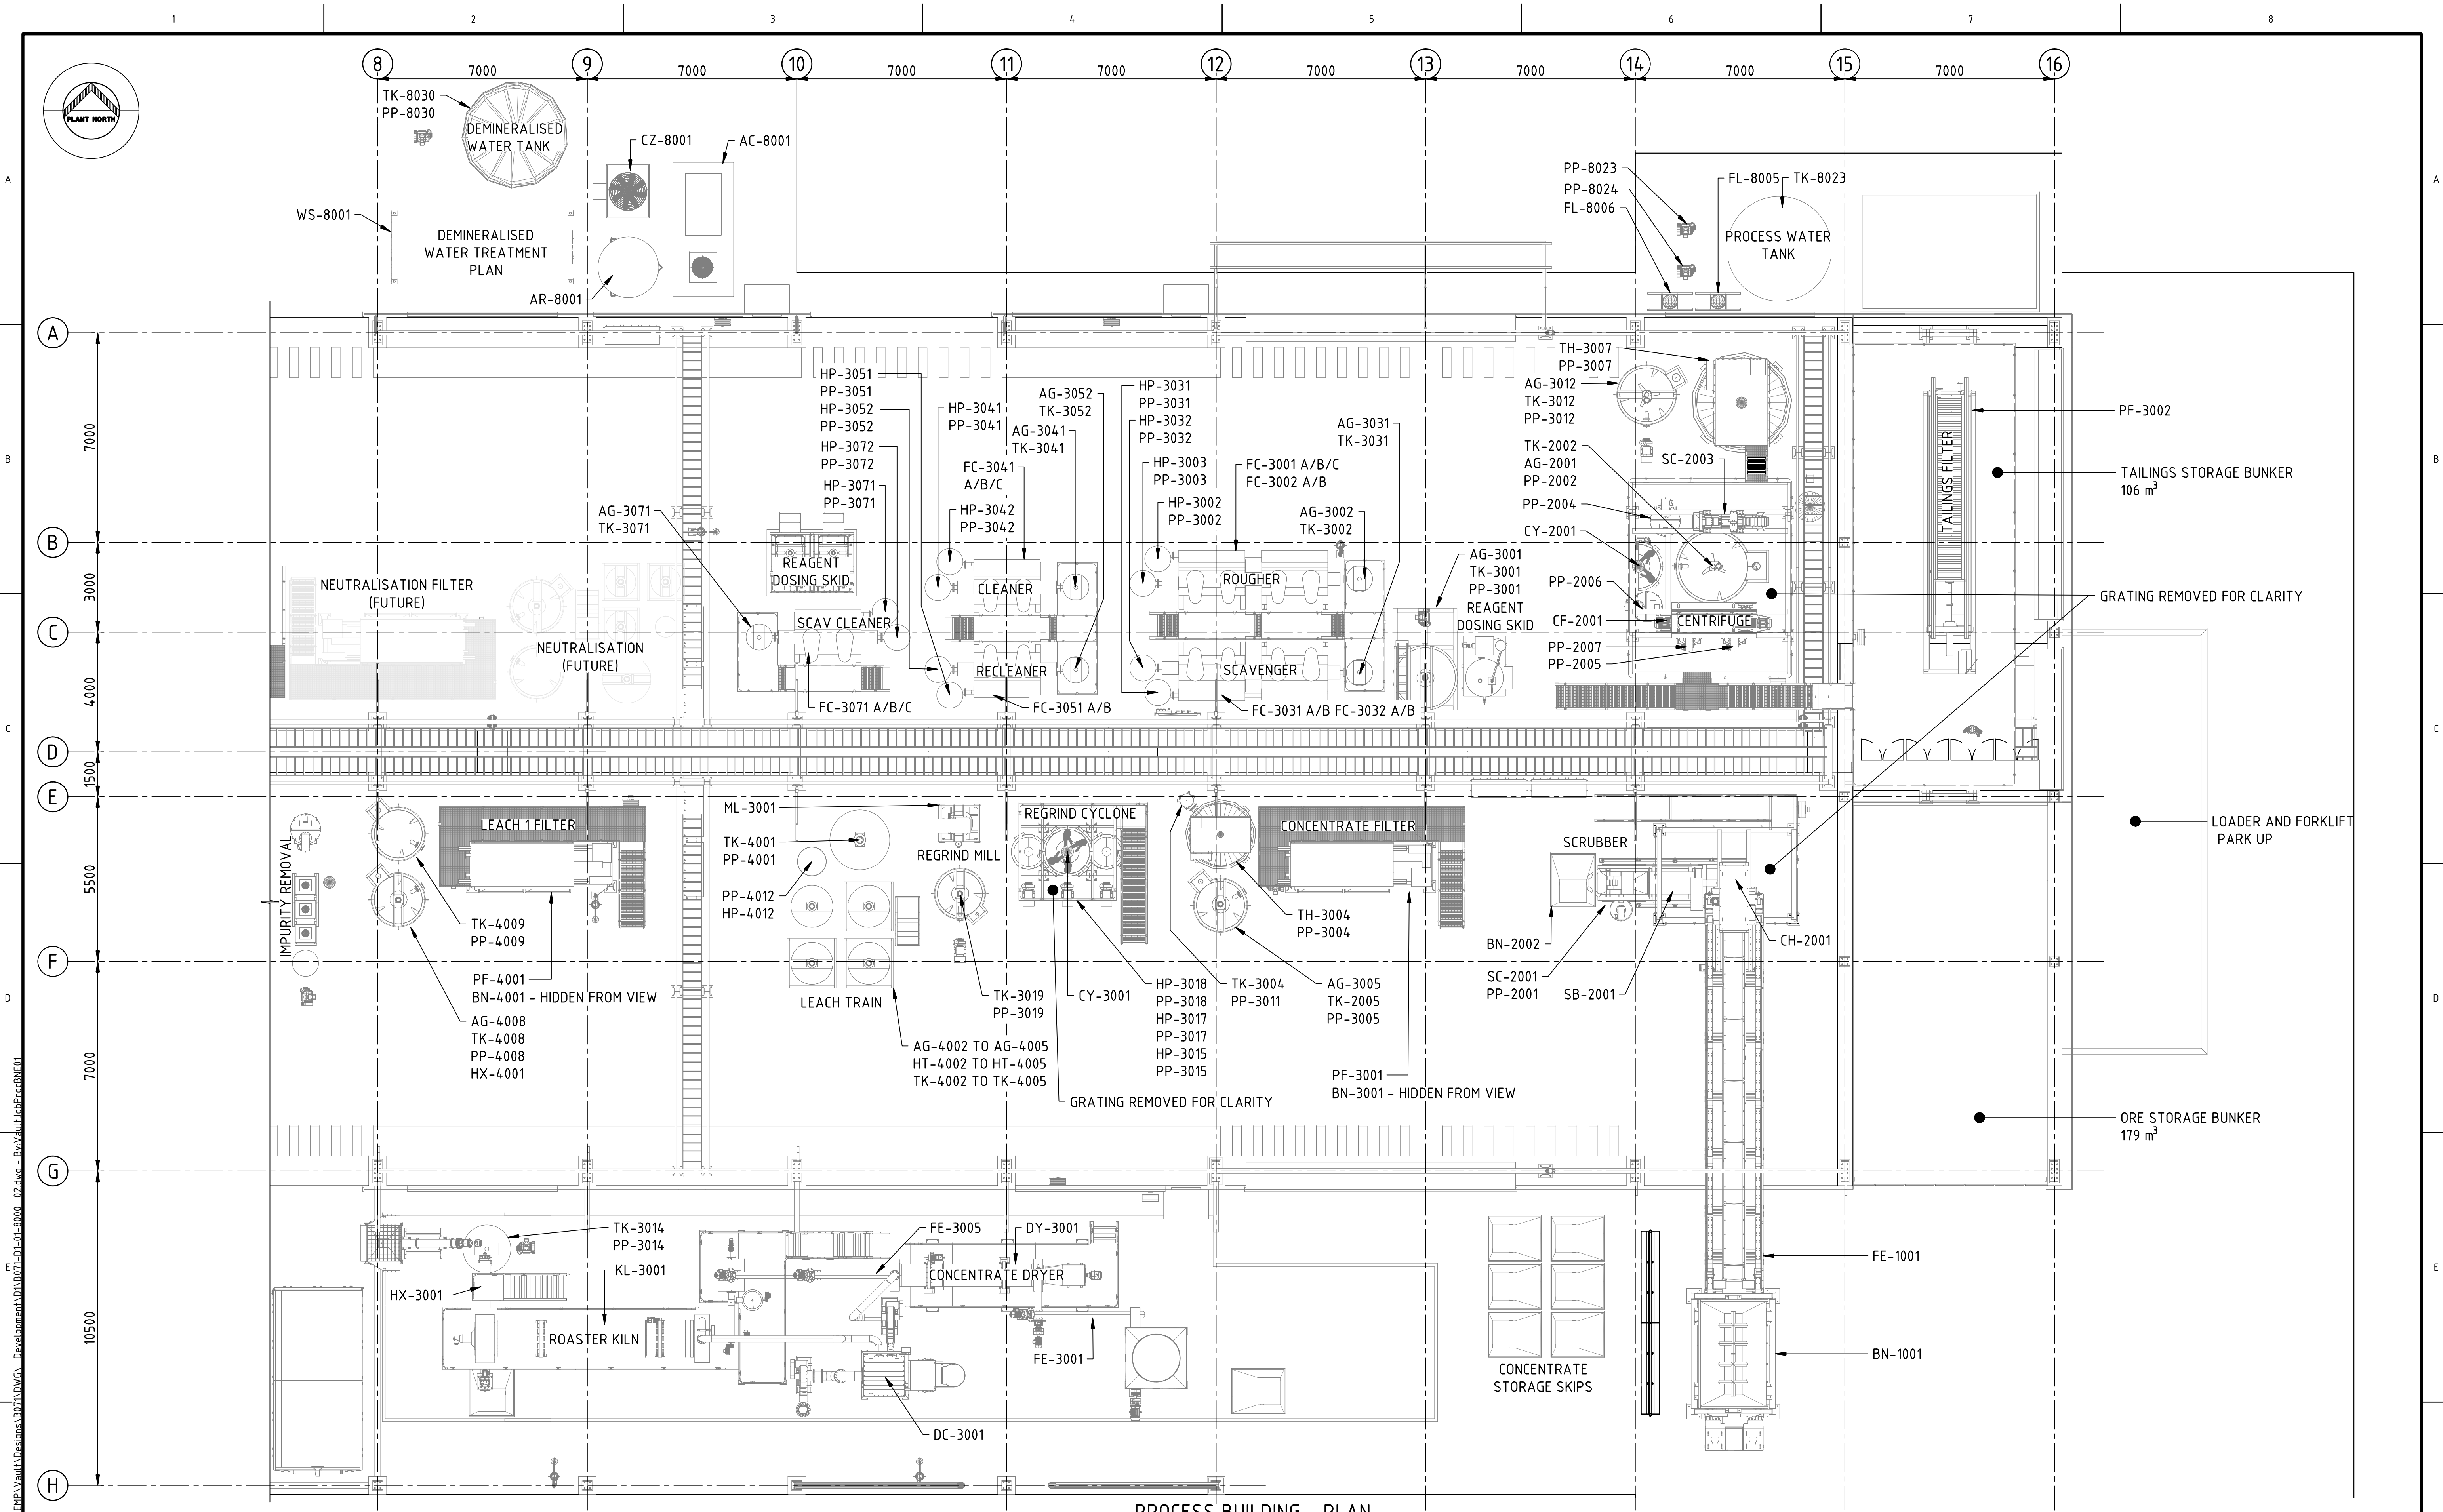

PROCESS BUILDING - PLAN

F PLOT DATE 06/09/24 3:47:51 PM										CLIENT	QUEENSLAND TREASURY	DRAWN	BWE	05.09.24	SEDGMAN	PROJECT QLD RESOURCES COMMON USER FACILITY					
												CHECKED	BWE	05.09.24		TITLE	MINERALS PROCESSING FACILITY				
												DESIGNED	---	06.09.24		GENERAL ARRANGEMENT					
			C	PRELIMINARY ISSUE - LAYOUT RECONFIGURED		BWE	BWE	---	06.09.24			LEAD ENG	---	06.09.24		PLAN - GRIDS 8 TO 16					
			B	PRELIMINARY ISSUE		RWE	RWE	PJO	07.06.24			APPROVED									
			A	PRELIMINARY ISSUE		TKE	TKE	TKE	18.04.24												
	DRAWING NO	TITLE			REV	DESCRIPTION			BY	DRG CHK	ENG CHK	DATE	APPROVED								
	REFERENCE DRAWINGS				DRAWING REVISIONS																
											CLIENT DRAWING NO				SCALE	1:100	OR AS SHOWN	PRELIMINARY NOT FOR CONSTRUCTION	PROJECT NO	DRAWING NO	REVISION
																DO NOT SCALE	A1		B071-P01	B071-D1-01-8000_02	C